


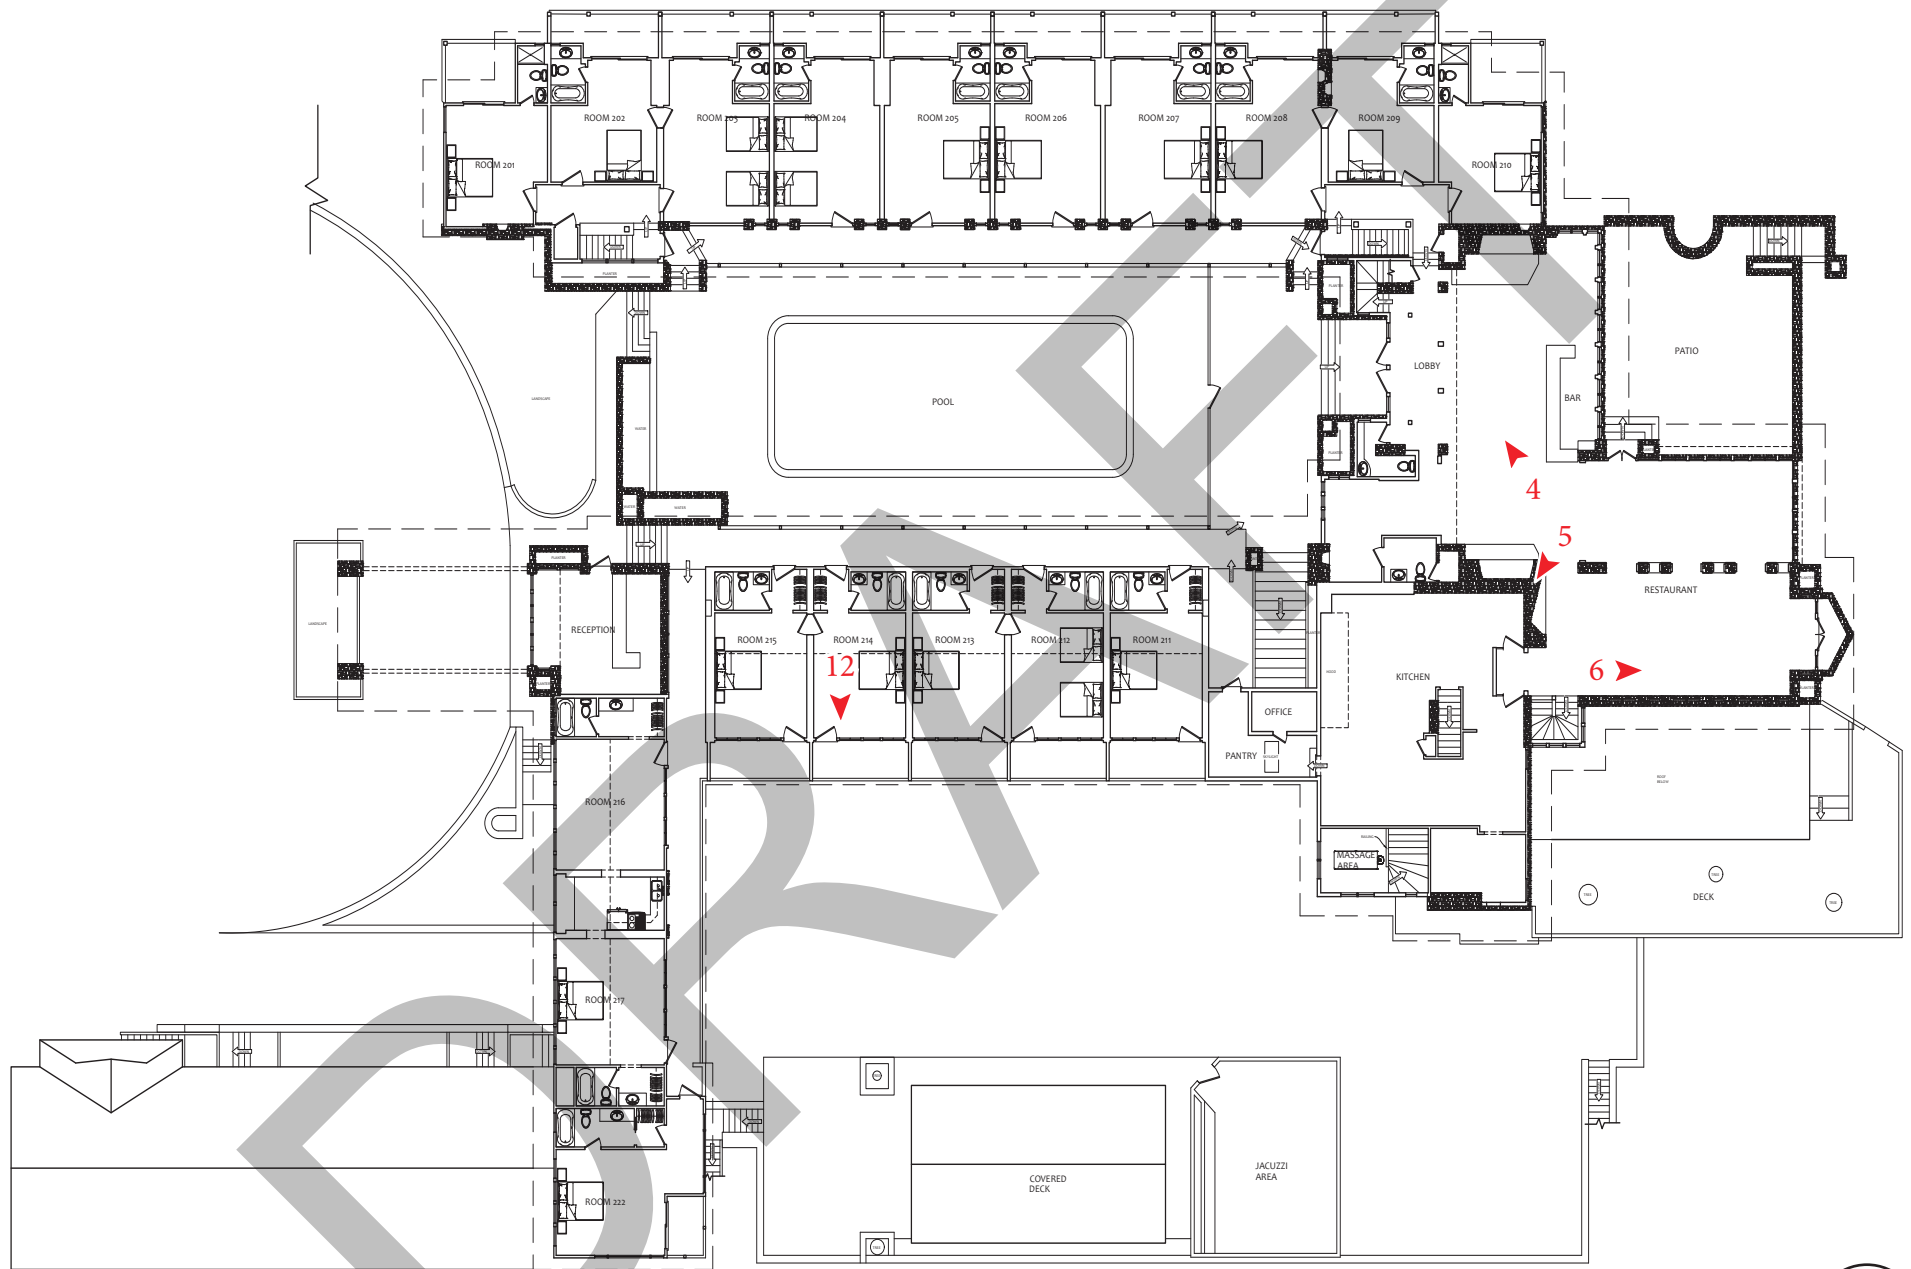

National Register of Historic Places Nomination
 Upper Level Floor Plan Photo Key
 Skyline Lodge, 470 Skyline Lodge Road,
 Highlands, Macon County, NC

Scale: 1/8" = 1'0"

