


North Government Street

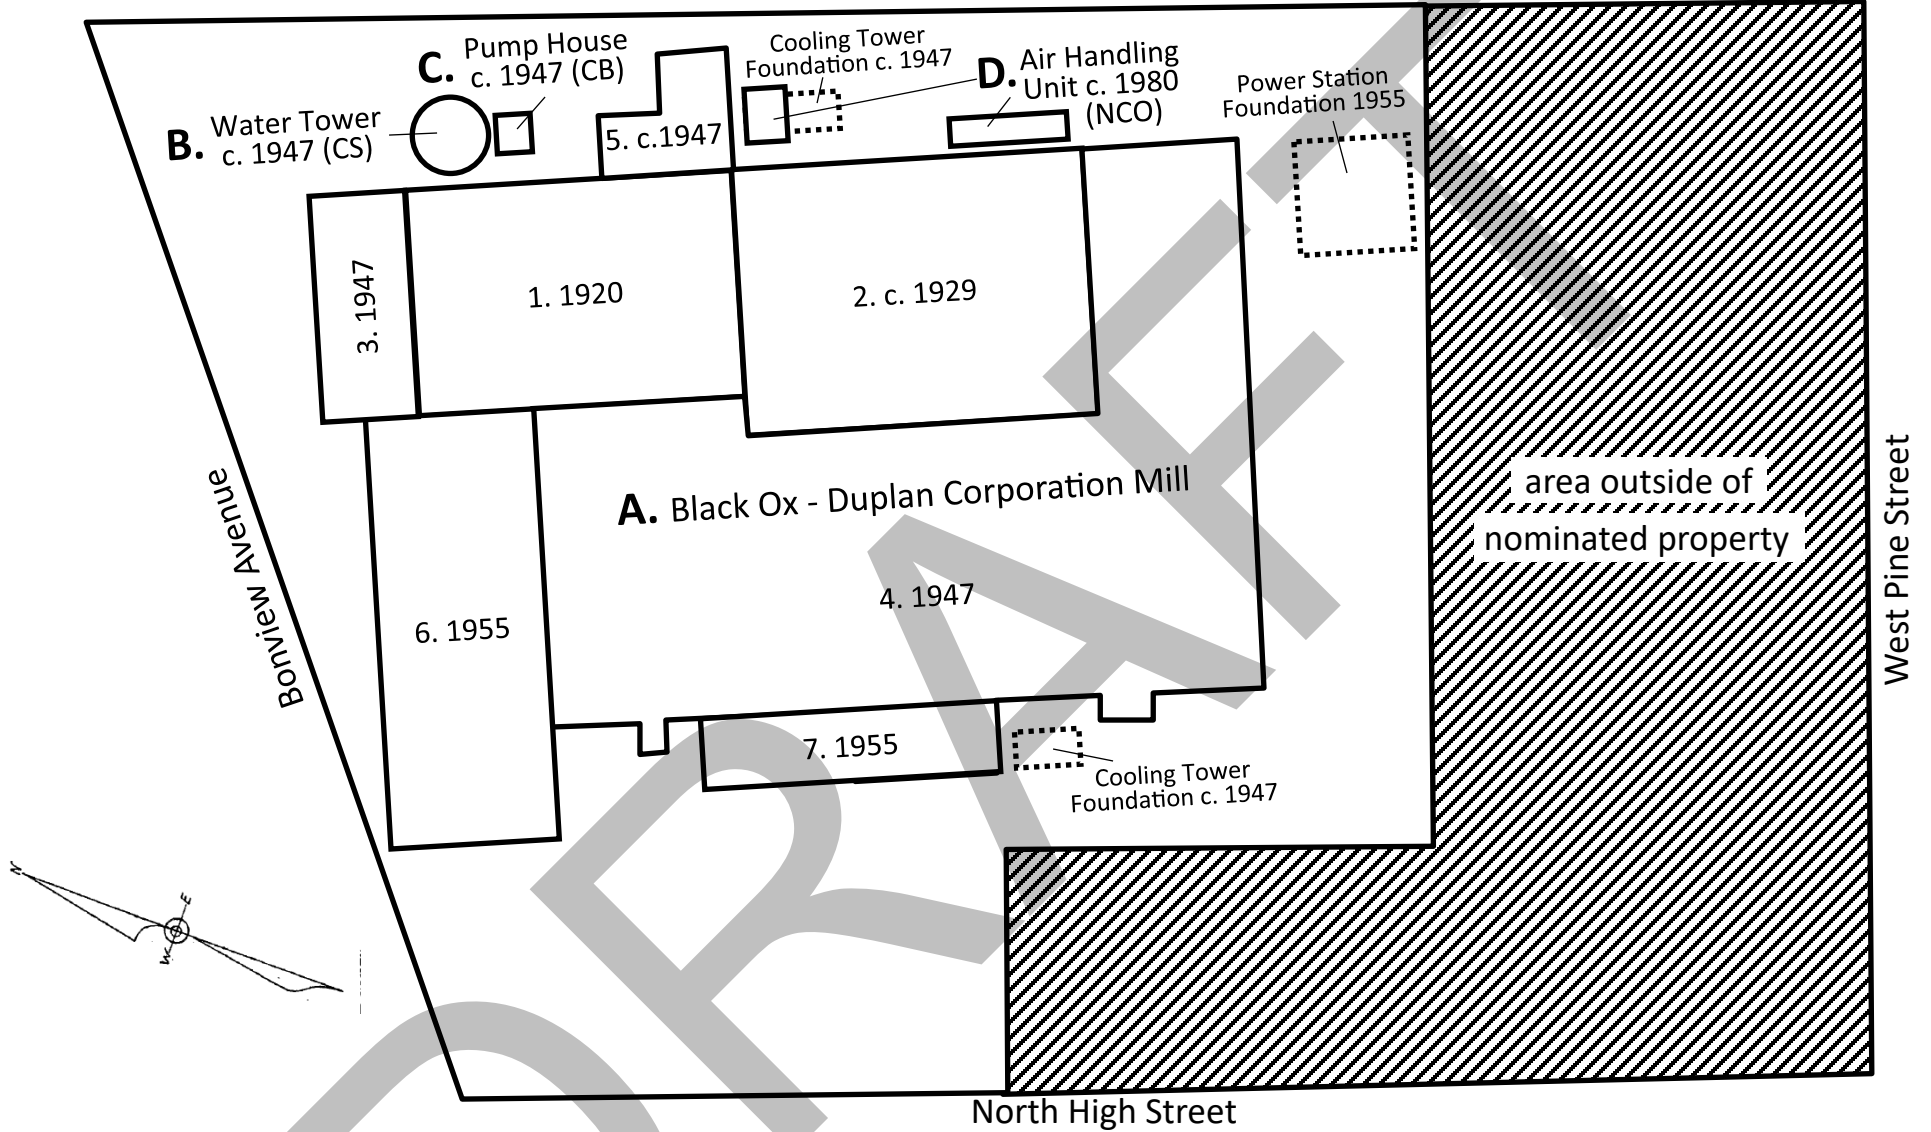

## NATIONAL REGISTER OF HISTORIC PLACES SITE PLAN AND BUILDING EVOLUTION

### Black Ox -Duplan Corporation Mill

215 Bonview Avenue

Lincolnton, Lincoln County, North Carolina

Plan created by Annie Laurie McDonald, Richard Grubb & Associates

16 November 2021

(not to scale)

- A. —Building/Structure/Object corresponding to Sec. 7 inventory
- 1. 1920 —Mill section and date corresponding to Sec. 7 inventory
- CB —Contributing Building
- CS —Contributing Structure
- NCO —Non-Contributing Object
- Resources separately described in Section 7
- Foundations described within the site/setting in Section 7