


Alexander S. and Mary R. Hanes House
525 North Hawthorne Road, Winston-Salem, Forsyth County, NC
Attic Plan

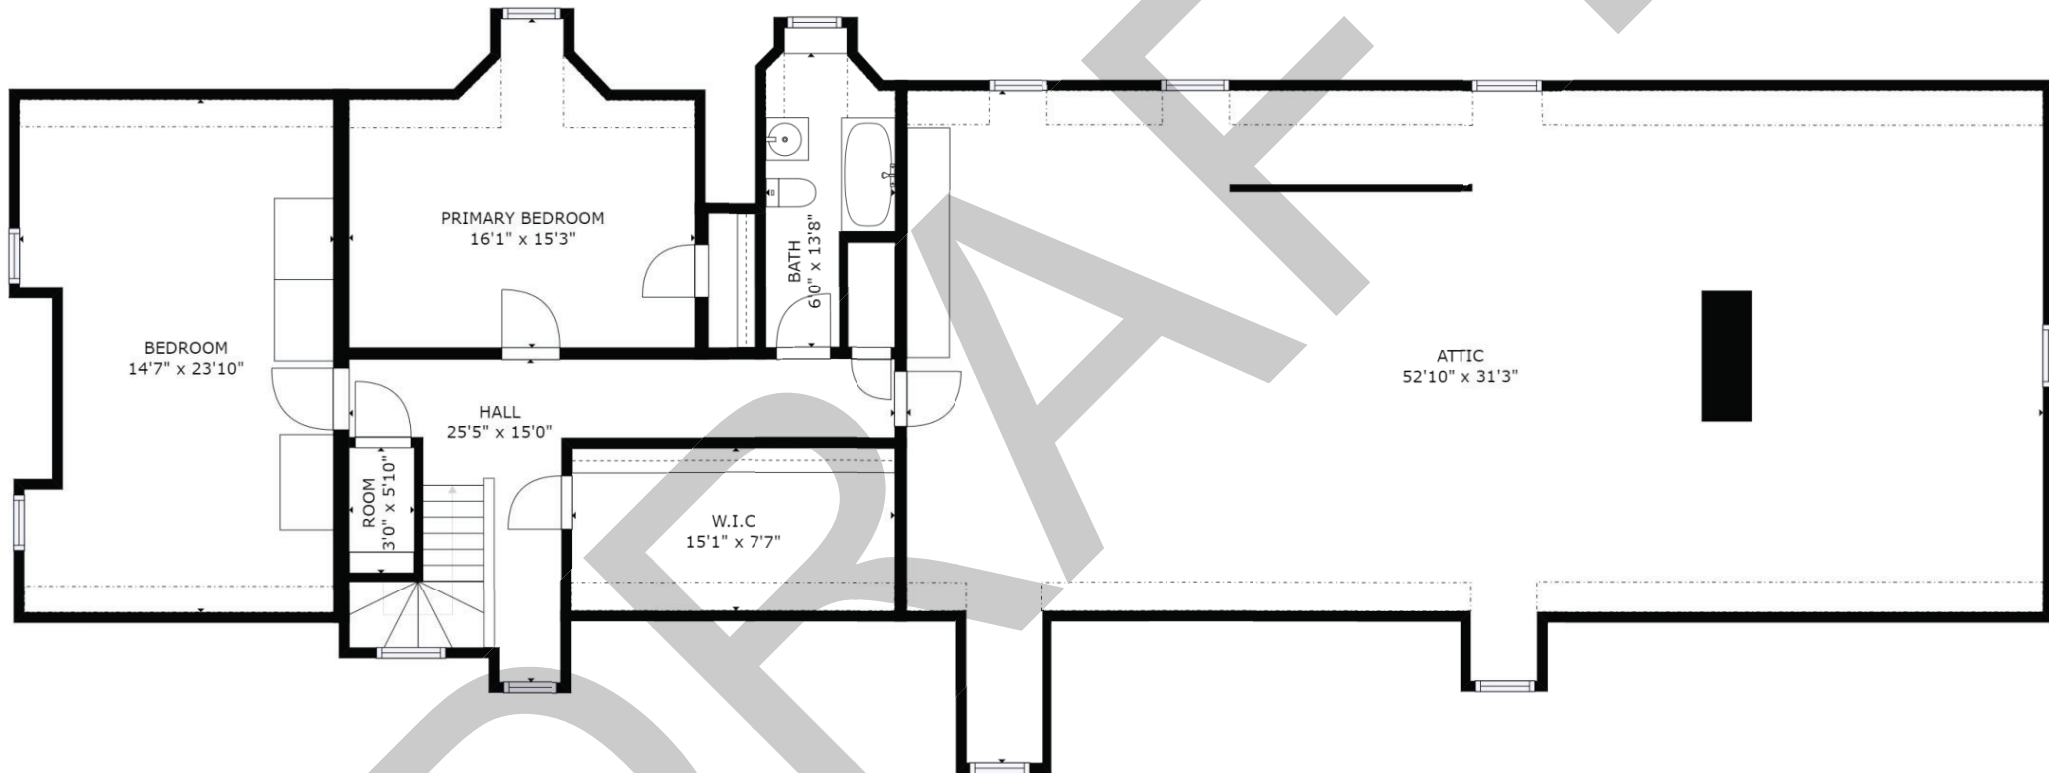

Not to Scale

